

北區民政事務處

新界粉嶺  
璧峰路三號  
北區政府合署三樓



**NORTH DISTRICT OFFICE**  
3/F., NORTH DISTRICT GOVERNMENT OFFICES,  
3 PIK FUNG ROAD,  
FANLING,  
NEW TERRITORIES.

本處檔號 *Our Ref.:* (58) in DON 293/68/80

來函檔號 *Your Ref.:*

電 話 *Tel.:* 2675 1592

傳 真 *Fax:* 2676 9109

鹿頸黃屋、鹿頸陳屋各村代表

共 : 3 頁(連本頁)

各位村代表：

**有關增加村燈事宜**

有關上述的申請，本處接獲路政署的通知，希望就擬定的街燈位置諮詢你的意見，現附上圖則乙份，以供參考。

請填妥夾附的回條，並於 2010年3月24日或之前傳真(號碼：2676 9109)或寄回本處，提出你的寶貴意見。最後，本處非常感謝你的協助。

北區民政事務專員

(黃竹鳴  代行)


附件：附圖及回條

副本送：北區區議會溫和輝議員  
沙頭角區鄉事委員會

2010年3月11日

**LEGEND :**

- Install 50W S/A SON-T LI lantern.  
See Ref. - 1 No.
- Existing public lighting column
- Replace the existing lantern.  
C column of lamp pole by 165mm dia.  
(V0831)
- Existing public lighting controller
- Proposed 25mm<sup>2</sup> 2/C CU cable
- Existing public lighting cable

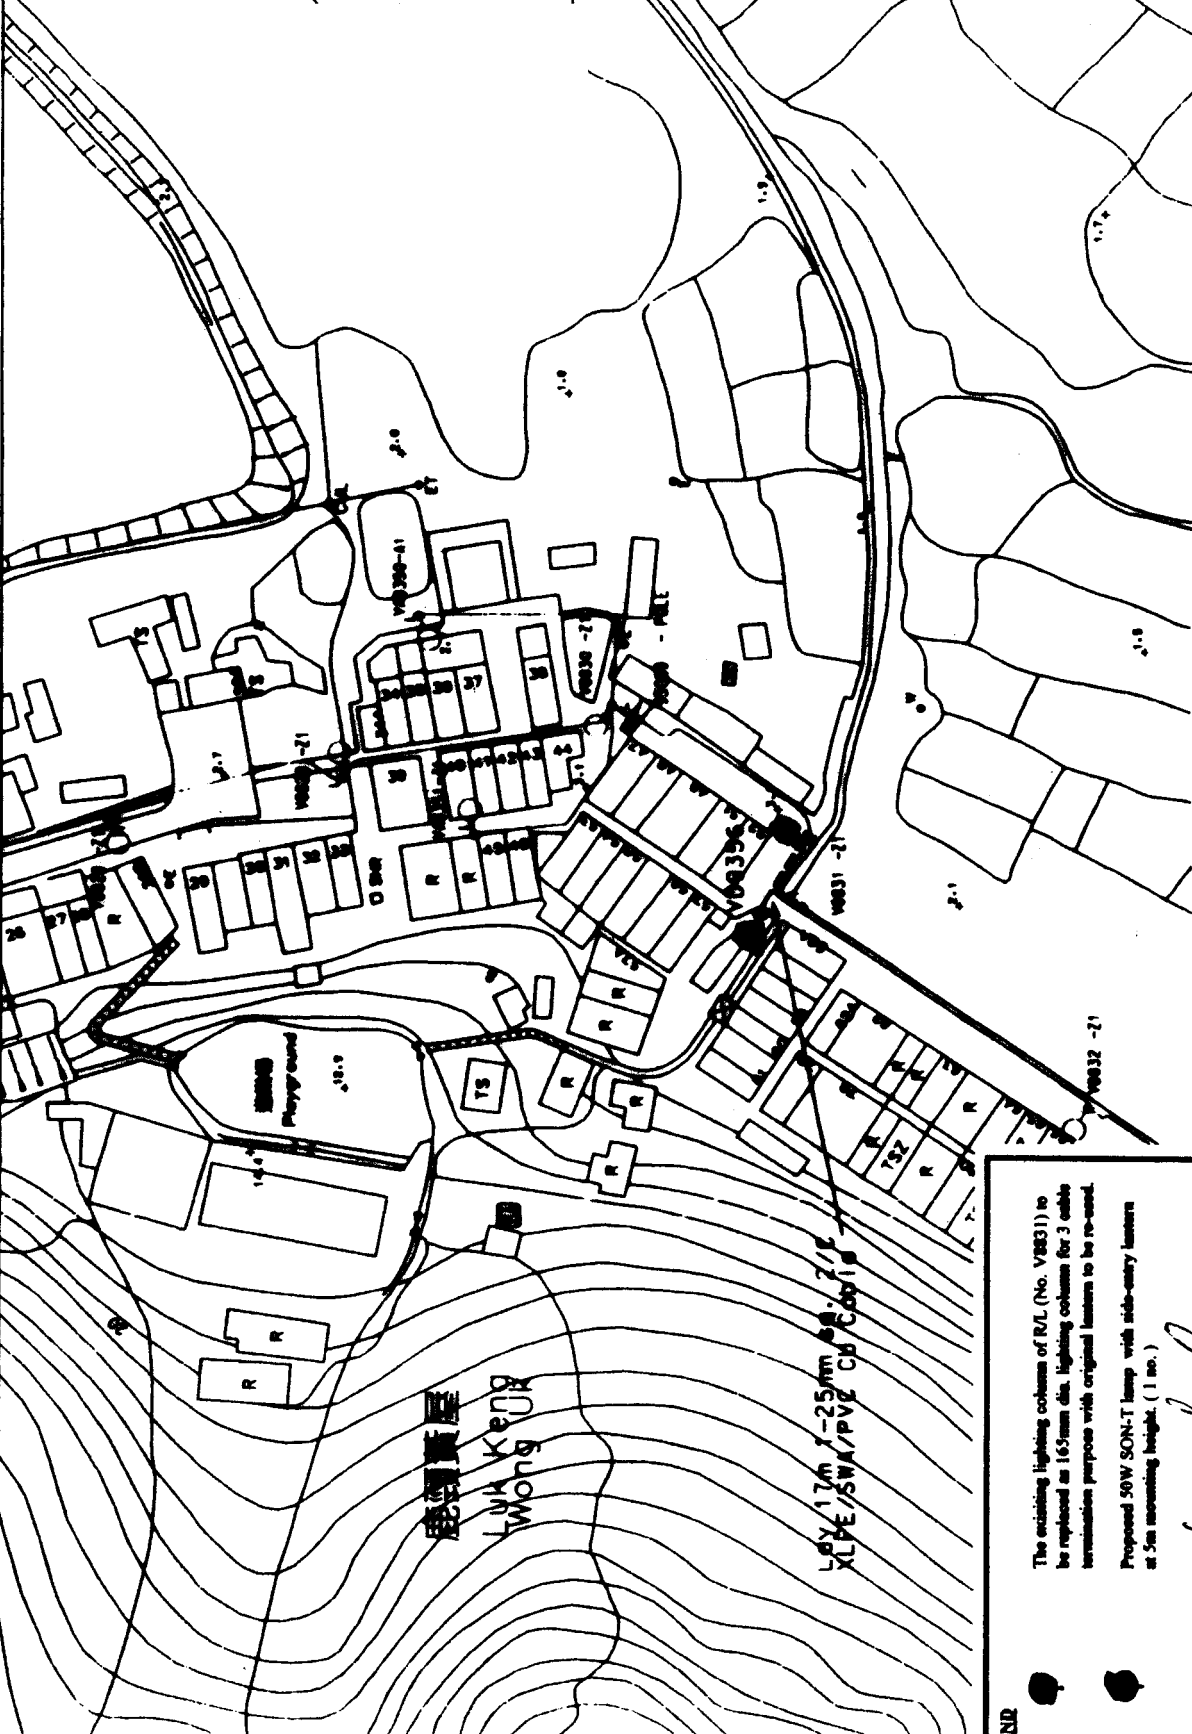

鹿頸黃屋  
LUNG KONG  
TWONG

LPY 17m x 25mm<sup>2</sup> 2/C  
ALPE/SWA/PVE CU CABLE

**LEGEND**

- The existing lighting columns of R/L (No. V0831) to be replaced as 165mm dia. lighting columns for 3 cable termination purpose with original lanterns to be re-used.
- Proposed 50W SON-T lamp with side-entry lantern at 5m mounting height. (1 no.)

*(Signature)*  
(W.K. LO)  
for Chief Engineer / Lighting

- Date : 24.02.2010
- Works Order No. :
- Note : Minimum safety clearance must be maintained between lighting columns and overhead lines.
- Scale : 1 : 1000
- Survey Sheet Ref. : 3-NE-22B
- Road Lighting Programme : Cat V 09/10 Item 6-32
- Location : Cham Uk Tsuen, Luk Keng, Sha Tin Kok, North, N.T.

**Drawing No. : LD NOHA10 VL0025**

Dwg. No.	Designed by	Verified by	Approved by	Agreed Date of Completion	Signature	Date
LDNOHA10 VL0025	Z/SOI	SM/1	CM/L	—	<i>(Signature)</i>	24/2/10
				—	<i>(Signature)</i>	24/2/10
				—		
				—		

No.	Description	Approval	Date
	Final installation of village light (proposed cable routing layout)		
Location: Cham Uk Tsuen, Luk Keng, Sha Tin Kok, North, N.T. (Cat. V - Item No. 6-32 09/10)			
Drawing No. : LD NOHA10 VL0025			
<b>李氏工程有限公司</b> Lee & Co. Engineering Ltd.			
Survey Map No. : 03NE22B			
Scale: 1:1000 (A4)		Scheme No. : LD100195	
Prepared: S.W. Tang		Date: 06-02-2010	
Checked: H.C. Cho		Date: 06-02-2010	
Sheet in set: 1		Sheet No.: 1	
Drawing No.: W/L/EE/005/003/10/C			