

District Lands Office, North
6/F, North District Government Offices
3 Pik Fung Road, Fanling, N.T.
新界粉嶺璧峰路3號北區政府合署6樓
北區地政處
電話 Tel. No. : 2675 1744
圖文傳真 Fax. No. : 2675 9224

檔號 Ref. : L/M (3) in DLONR 482/NRN/59

Date : 11 / 05 / 2010

LANDS DEPARTMENT NOTICE

Notice is hereby given that **Drainage Services Department** has applied to District Lands Office, North on a piece of Government land in D.D.74, **Luk Keng Chan Uk, Sha Tau Kok** for carrying out Ground Investigation Works under the project "North District Sewerage Stage 2 (Remainder) and Sewerage to Chuen Lung, Kau Wa Keng Old Village and Lo Wai- Investigation, Design and Construction - PWP Item No.4203DS/B North District Sewerage Stage 2 Part 2B."


The location of the proposed work is shown on the plan attached for the purposes of identification only.

Any person who wishes to object to the proposed works should address his objection(s) to this office (District Lands Office, North, 6/F, North District Government Offices, 3 Pik Fung Road, Fanling, New Territories) in writing, clearly indicating his interest in the matter, his reasons for objecting to the works and the manner in which he alleges he will be affected by the proposed works.

Objection as foresaid must be received **within 14 days** from the date hereof. No late objections will be considered.

This notice will be removed after _____

此通告將於 2010 年 5 月 25 日之後移除

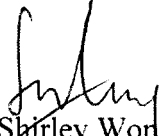
(Ms. Shirley Wong)
for District Lands Officer, North


Notices Posted on:

Notice Board at District Lands Office, North
Notice Board at Luk Keng Chan Uk


c.c. Sha Tau Kok Rural Committee
V.R of Luk Keng Chan Uk Village



Proposed ST1A at Luk Keng Chan UK

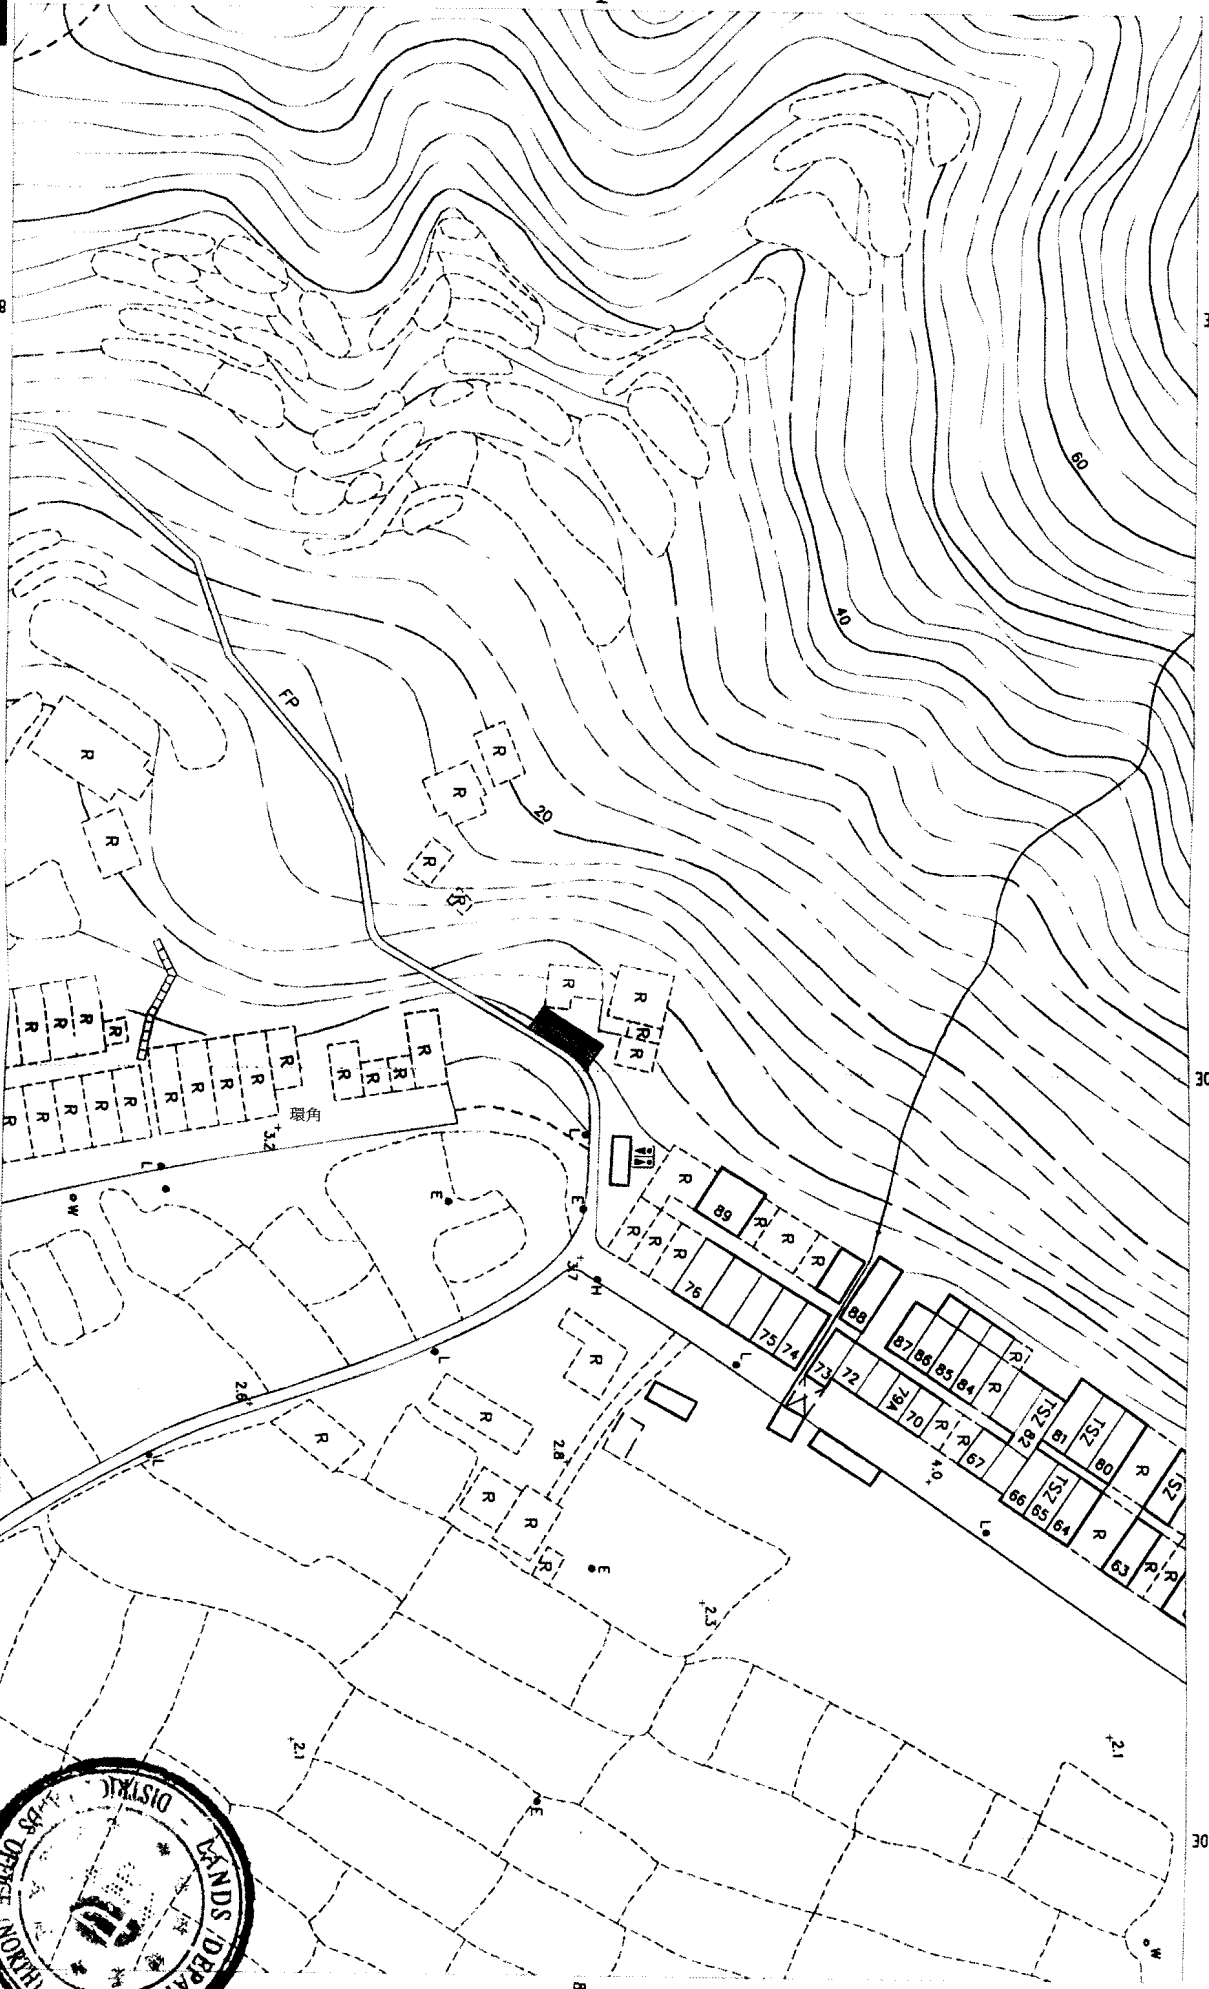

SCALE 1 : 1000

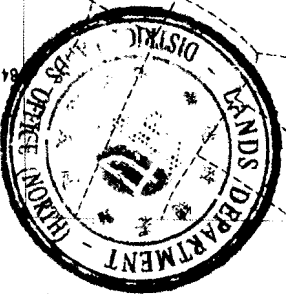

Sheet Number
3-NE-22D